

INDEX OF CONCEPT PLANS

SHEET NO.	SHEET DESCRIPTION
1	KEY SHEET
2 thru 7	TYPICAL SECTION
8	CONCEPT PLAN LAYOUT
9-18	CONCEPTUAL ROADWAY AND SIGNING PLAN


CONTRACT PLANS

FINANCIAL PROJECT ID 435803-1-22-02  
PALM BEACH COUNTY (93220)

STATE ROAD NO. 9 (I-95) AT NORTHLAKE BOULEVARD (CR 809A) INTERCHANGE  
PROJECT DEVELOPMENT AND ENVIRONMENT (PD&E) STUDY

DEVELOPMENTAL DESIGN STANDARDS (DDS):

TO  
JUPITER  
R-42-E  
R-43-E

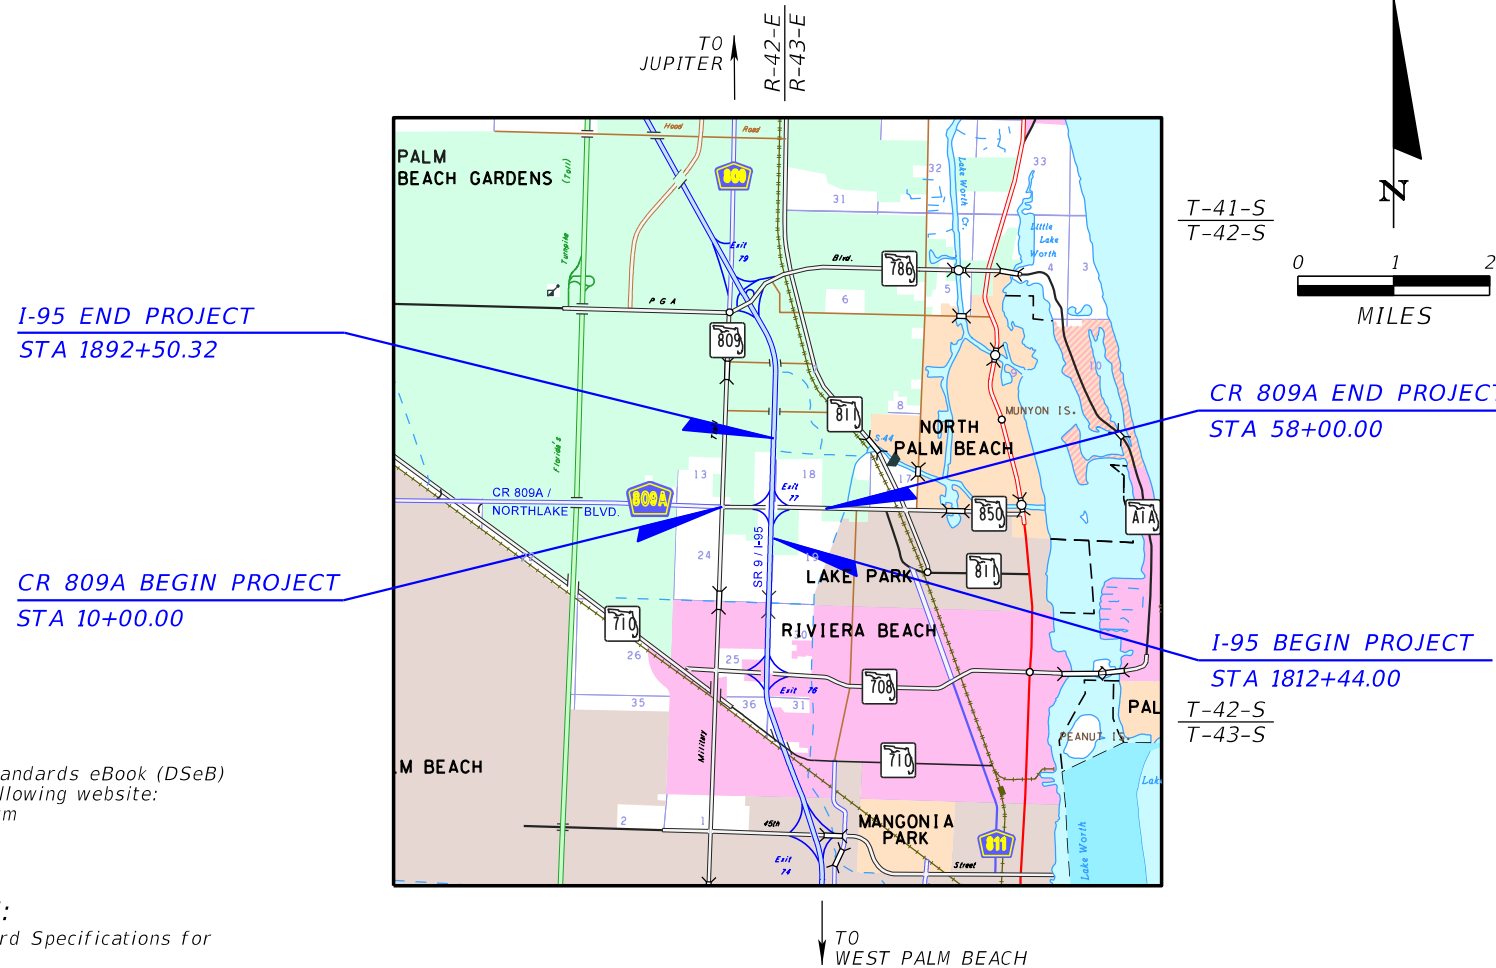

I-95 END PROJECT  
STA 1892+50.32

CR 809A BEGIN PROJECT  
STA 10+00.00

T-41-S  
T-42-S

CR 809A END PROJECT  
STA 58+00.00

I-95 BEGIN PROJECT  
STA 1812+44.00

T-42-S  
T-43-S

TO  
WEST PALM BEACH

Concept Plans  
Subject to Revision

PLANS PREPARED BY:  
STANLEY CONSULTANTS, INC.  
1641 WORTHINGTON ROAD, SUITE 400  
WEST PALM BEACH, FL 33409  
PHONE NO.: (561) 689-7444  
FAX NO.: (561) 689-3003  
CONTRACT NO. C-9K80  
VENDOR NO. VF-421320758-001  
CERTIFICATE OF AUTHORIZATION NO. 1978

NOTE: THE SCALE OF THESE PLANS MAY  
HAVE CHANGED DUE TO REPRODUCTION.

CONCEPT PLANS  
ALTERNATIVE 1  
(MODIFIED CONCEPT)  
AUGUST 23, 2017

GOVERNING DESIGN STANDARDS:

Florida Department of Transportation, FY2017-18 Design Standards eBook (DSeB) and applicable Design Standards Revisions (DSRs) at the following website:  
<http://www.fdot.gov/roadway/DesignStandards/Standards.shtm>

GOVERNING STANDARD SPECIFICATIONS:

Florida Department of Transportation, January 2017 Standard Specifications for Road and Bridge Construction at the following website:  
<http://www.fdot.gov/programmanagement/Implemented/SpecBooks>

REVISIONS:

KEY SHEET REVISIONS	
DATE	DESCRIPTION



FDOT PROJECT MANAGER: SCOTT THURMAN, P.E.

CONCEPT PLANS  
ENGINEER OF RECORD: WILLIAM T. EVANS, P.E.

P.E. NO.: 45207

SHEET  
NO.

1