




# SR 9 / I-95 AT NORTHLAKE BOULEVARD INTERCHANGE IN PALM BEACH COUNTY

**Northlake Blvd. from Military Trail to Sunrise / Sandtree Drive**  
**SR 9 / I-95 from STA. 1812+44.00 (MP 33.898) to STA. 1892+53.76 (MP 35.415)**  
**Project Development and Environment (PD&E) Study**




Financial Project No.: 435803-1-22-02

ETDM No.: 14182

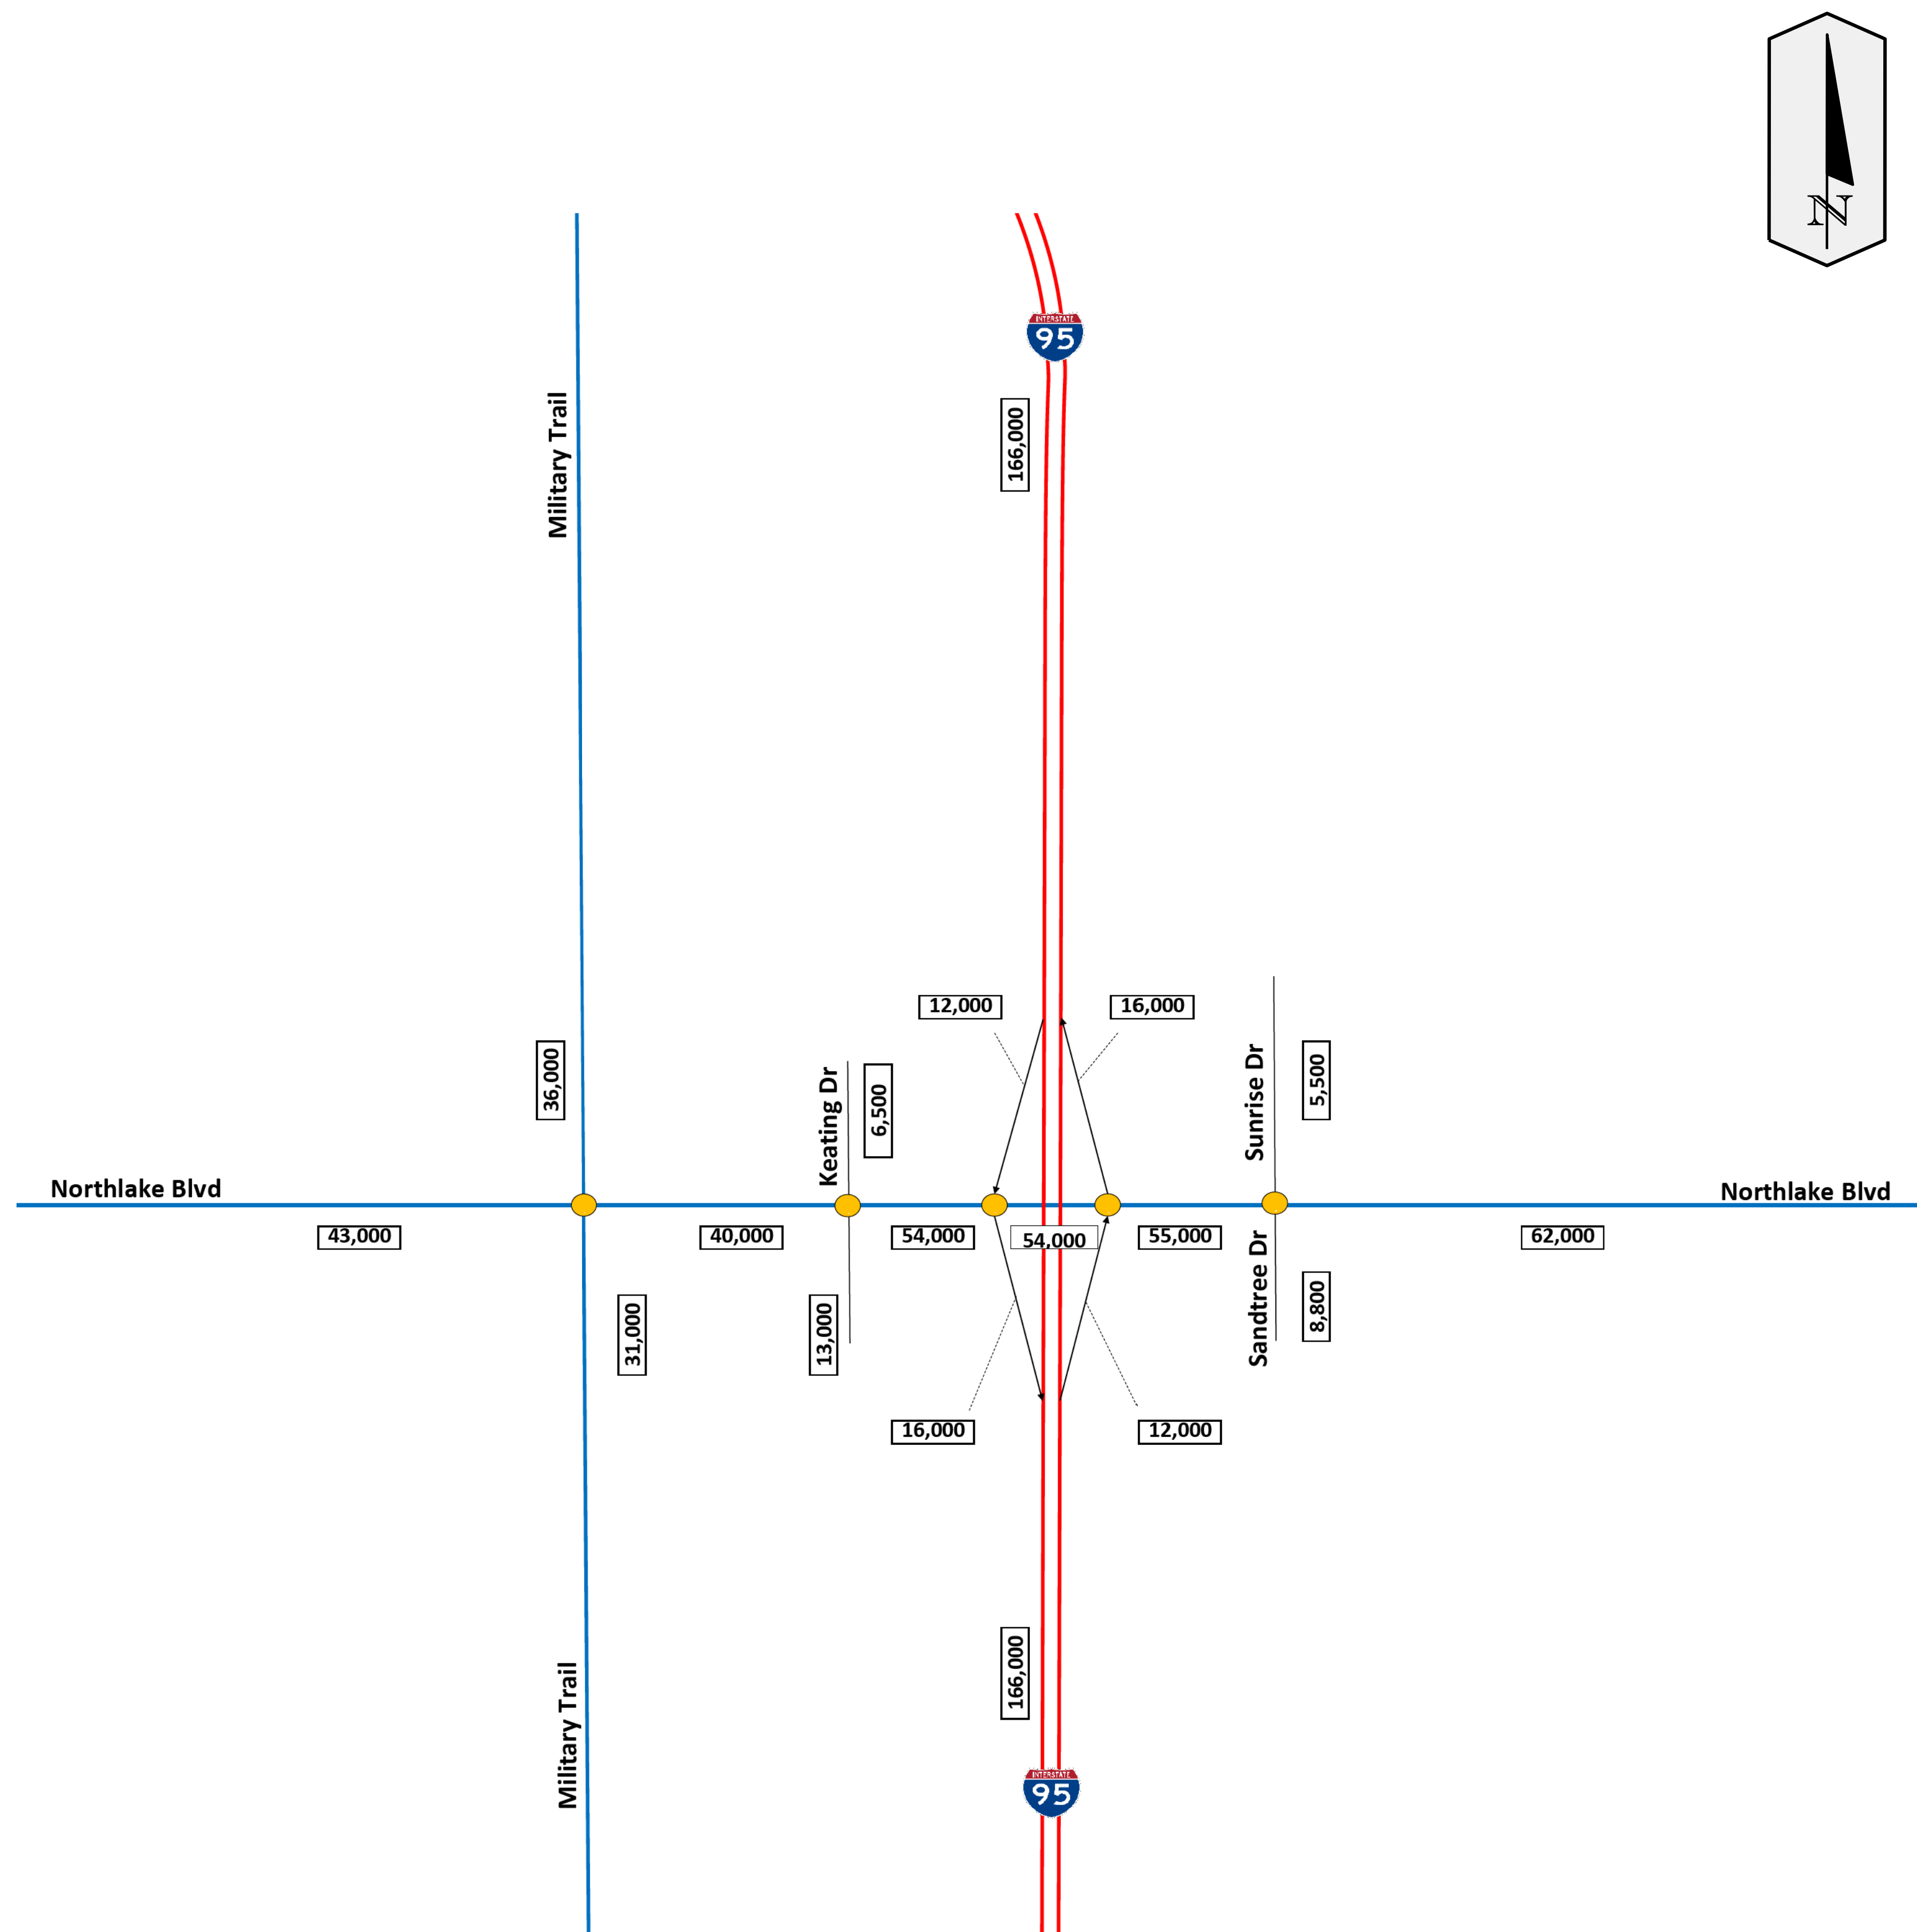

**DAILY TRAFFIC VOLUMES YEAR 2015**

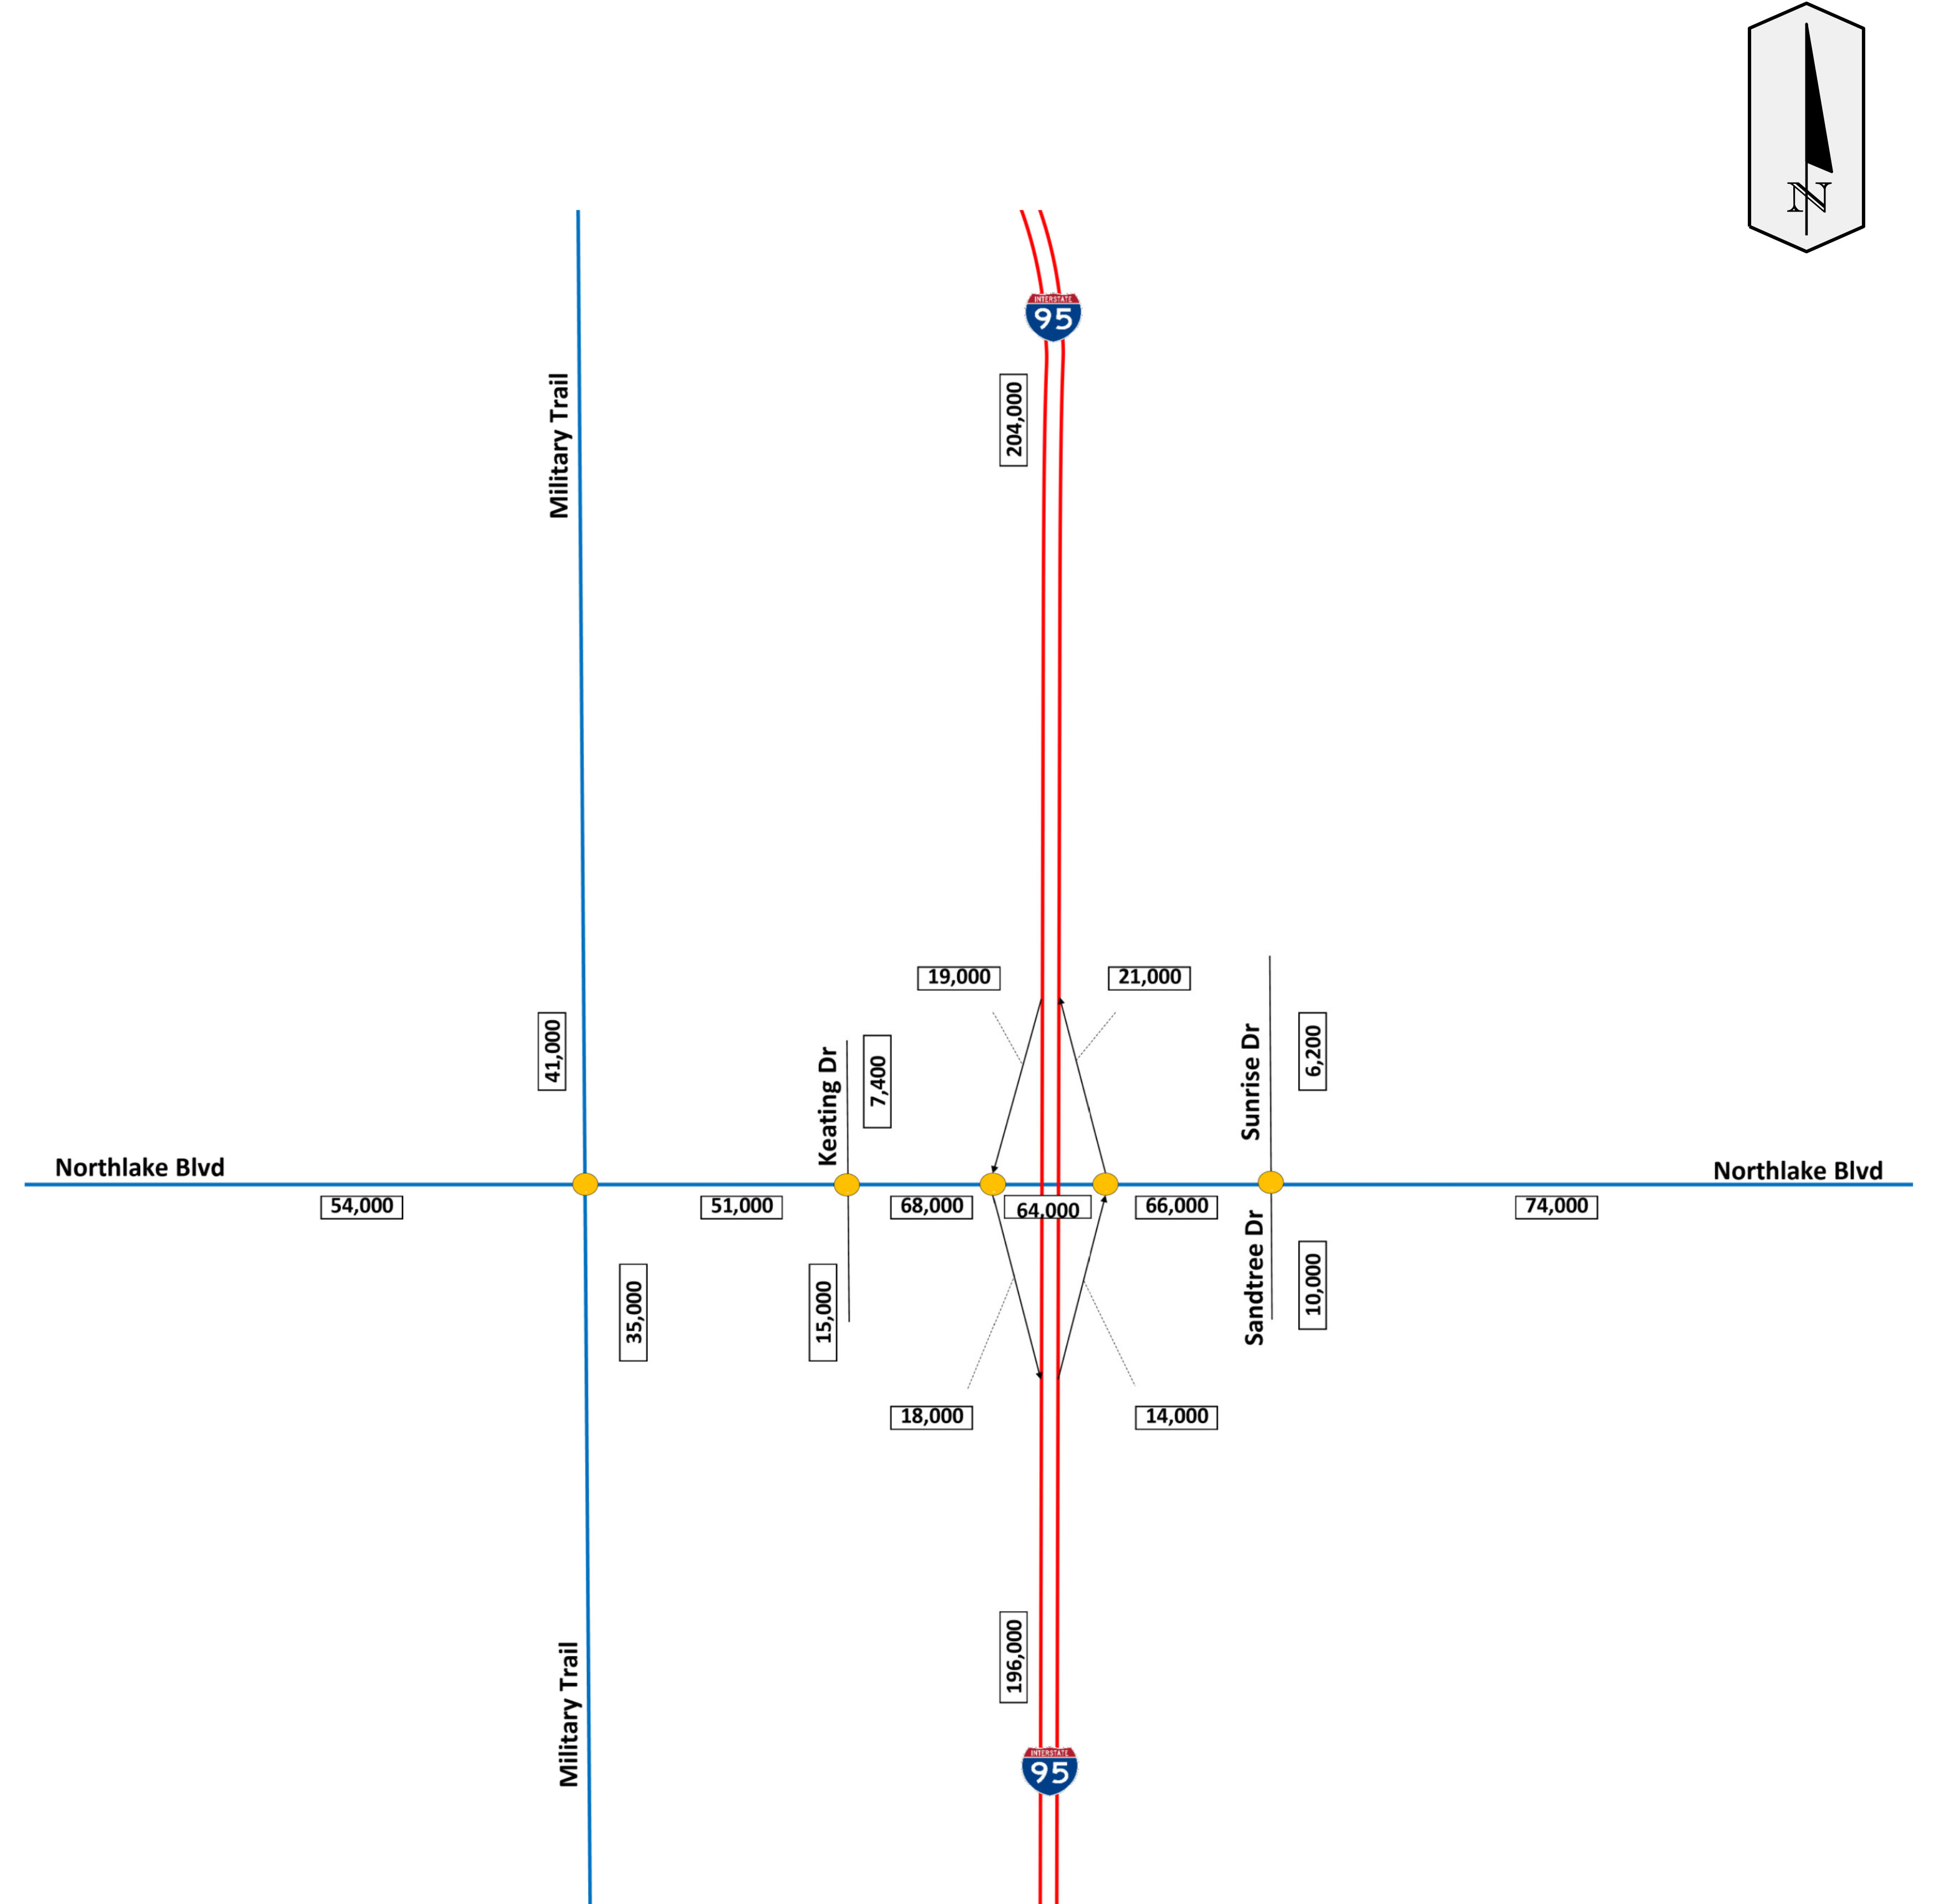

**DAILY TRAFFIC VOLUMES YEAR 2040**

**PRELIMINARY**  
**EXISTING AND FUTURE TRAFFIC VOLUMES**