




Financial Project No.: 435803-1-22-02

SR 9 / I-95 AT NORTHLAKE BOULEVARD INTERCHANGE IN PALM BEACH COUNTY

From Military Trail to Sunrise / Sandtree Drive
Project Development and Environment (PD&E) Study



ETDM No.: 14182

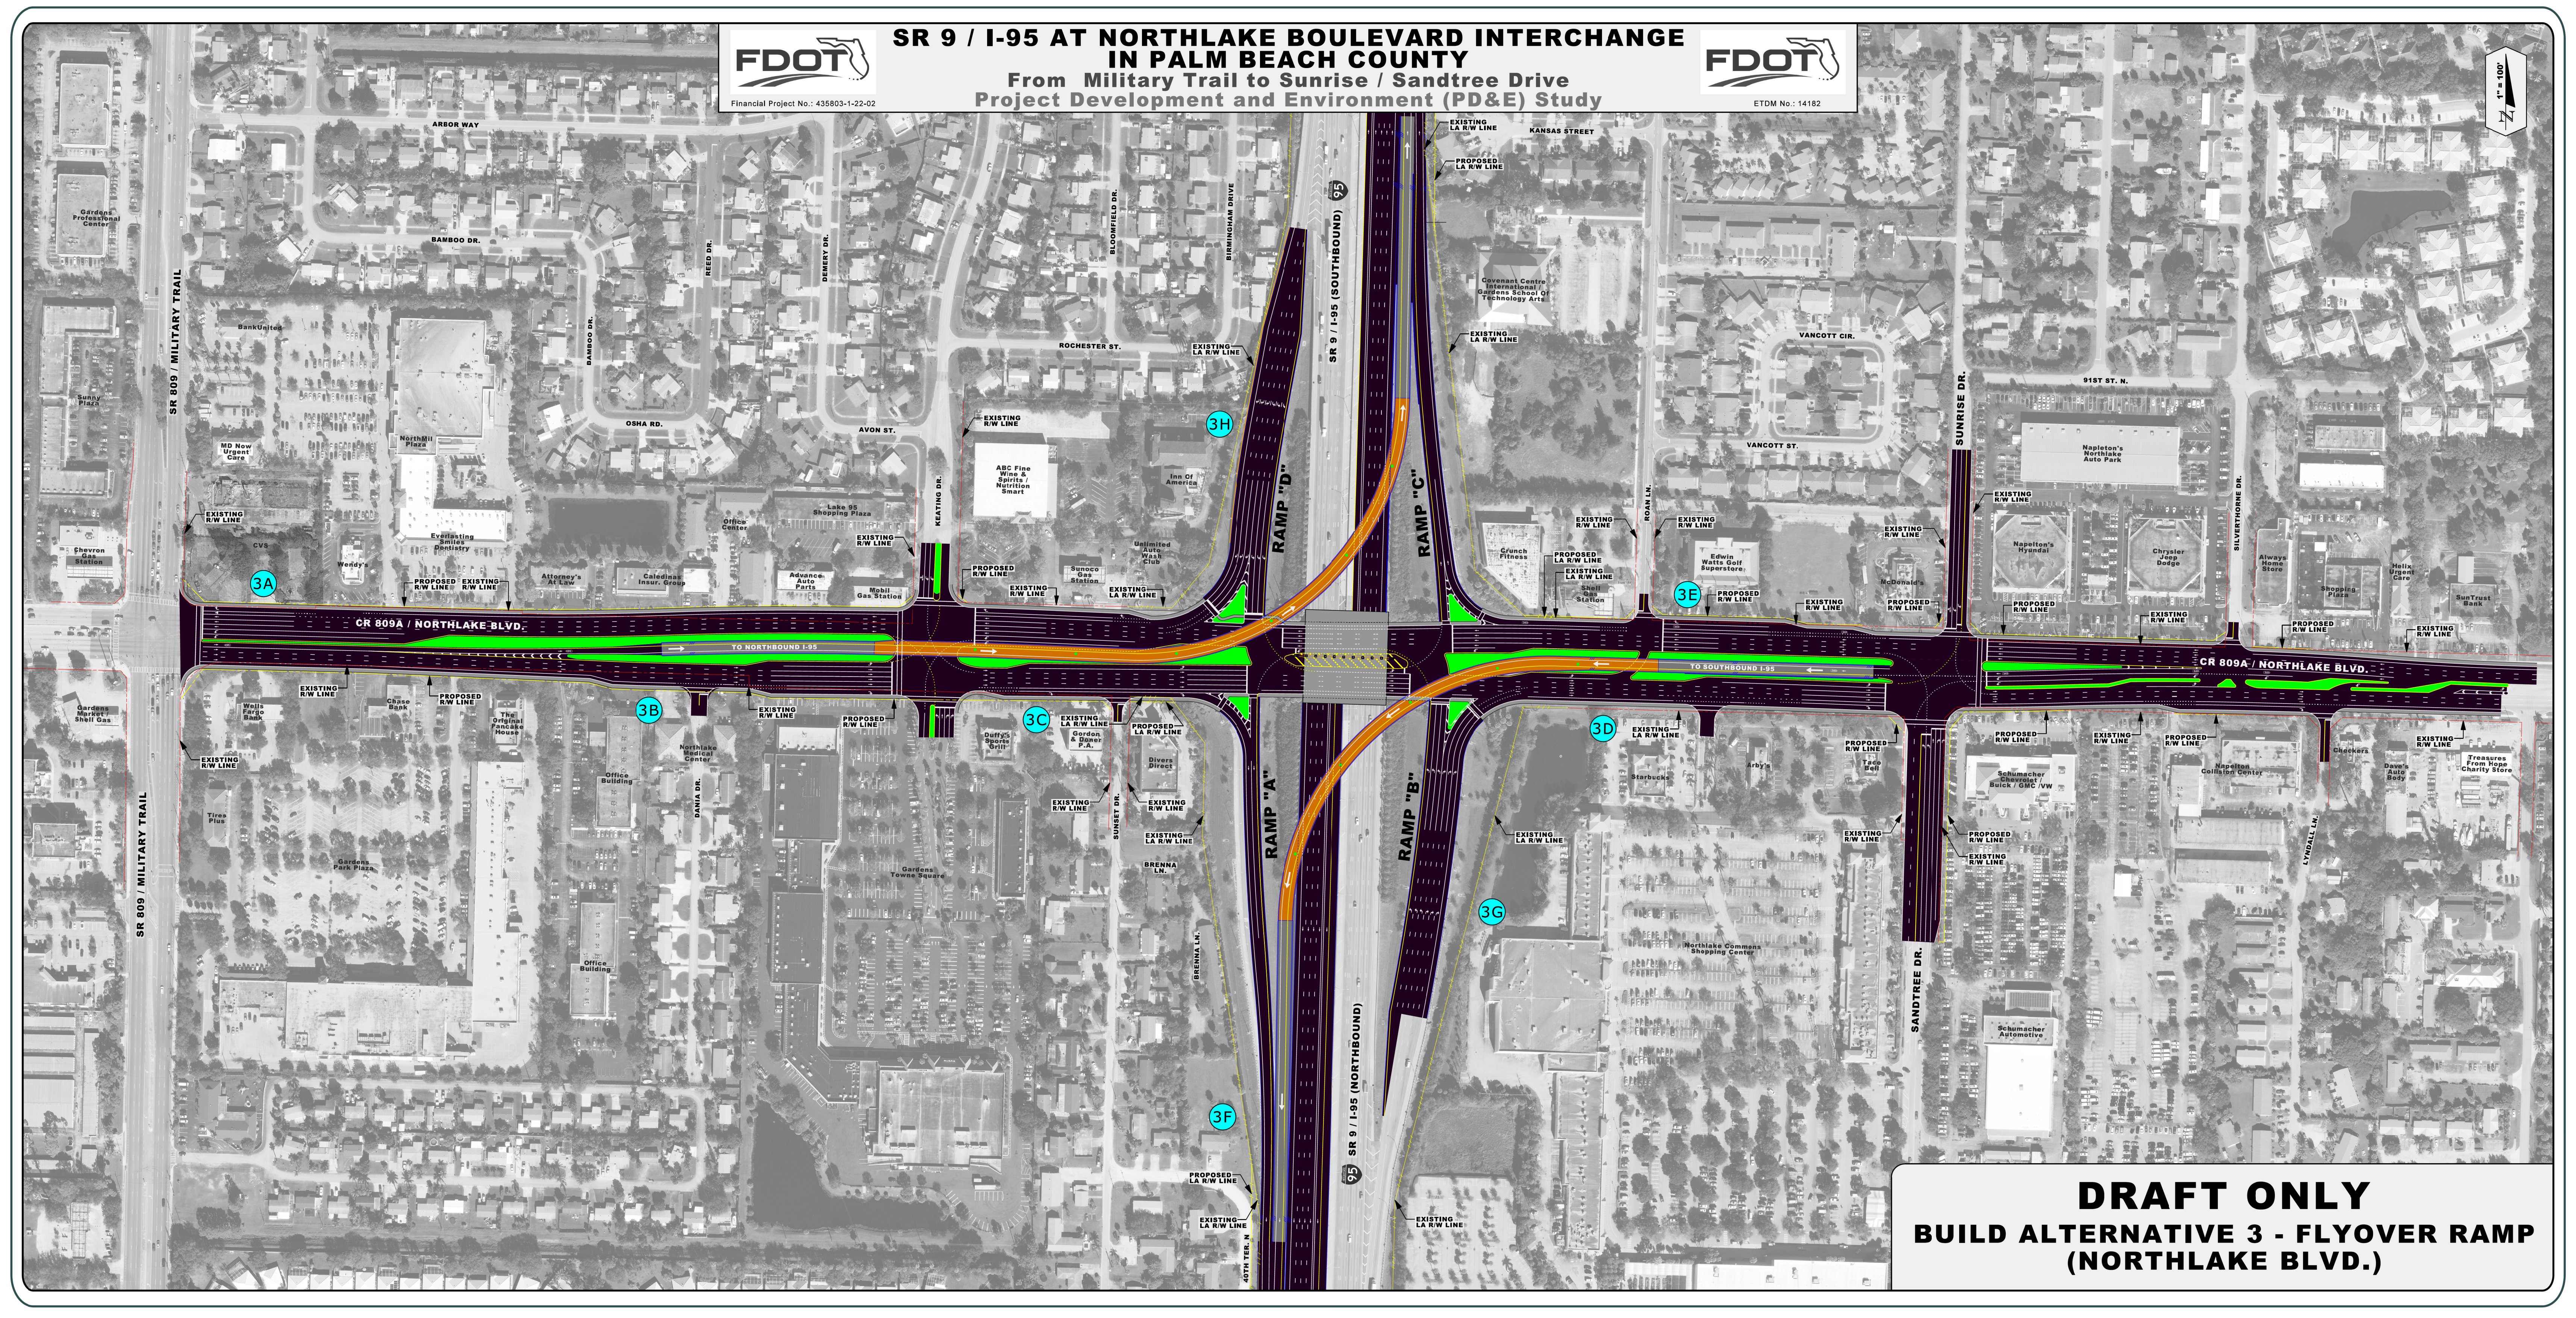

DRAFT ONLY
BUILD ALTERNATIVE 3 - FLYOVER RAMP
(NORTHLAKE BLVD.)